


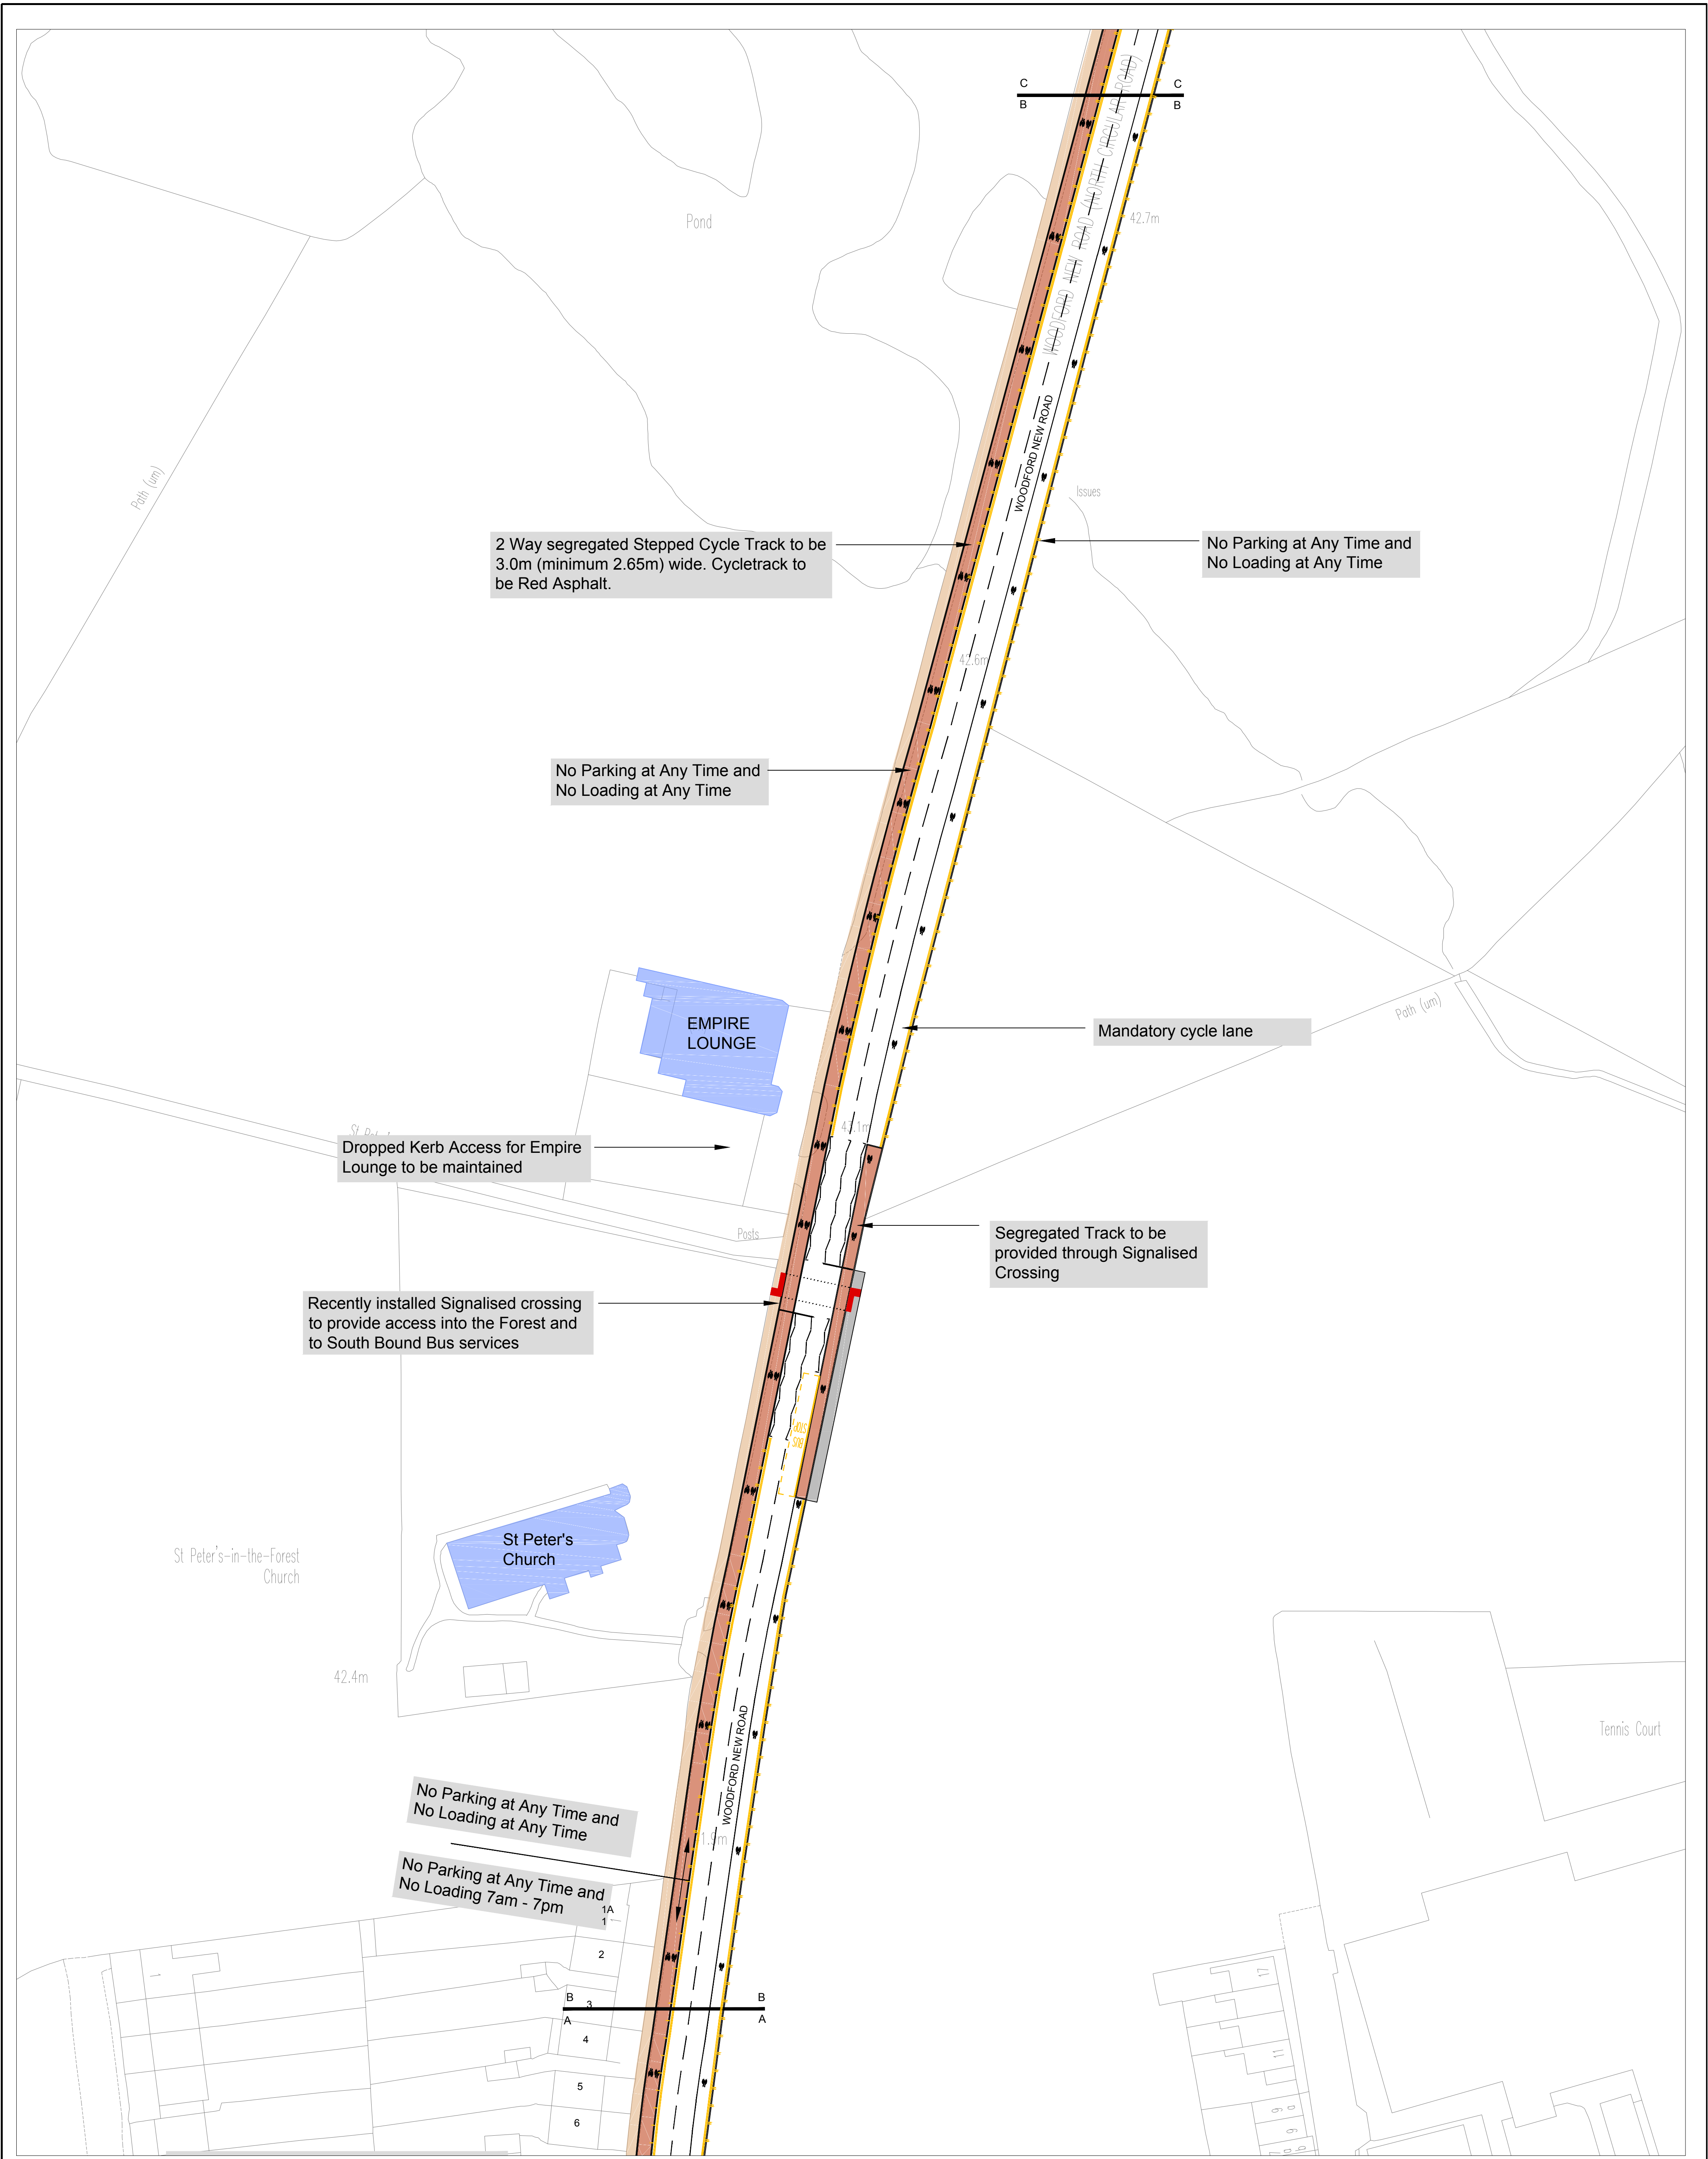

© Crown copyright and database rights 2015 Ordnance Survey 100024328

TITLE Walk Cyle Enjoy - Woodford New Rd General Arrangement 2 of 4			Traffic & Project Design Low Hall Argall Ave Leyton London E10 7AS.			 Waltham Forest			 Transport for London			NOTES:		
LONDON BOROUGH OF WALTHAM FOREST						Checked by: TAB	Scale: 1:500	Filename:						
Designed by: FK	Drawing Size: A1	Directory/Sub-Directory	Date: OCT19	Drawing No. WNR02	Revision -									
									Rev No.	Date	Description	By		